




REAR ELEVATION
SCALE --- 1/8" = 1'-0"

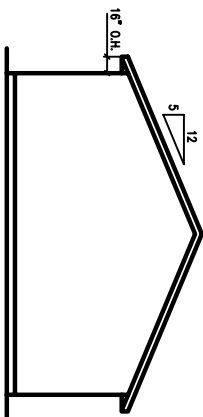

LEFT ELEVATION
SCALE --- 1/8" = 1'-0"

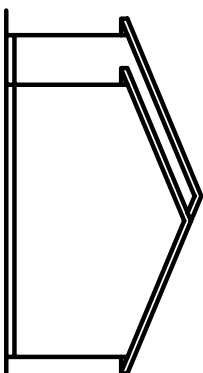

RIGHT ELEVATION
SCALE --- 1/8" = 1'-0"

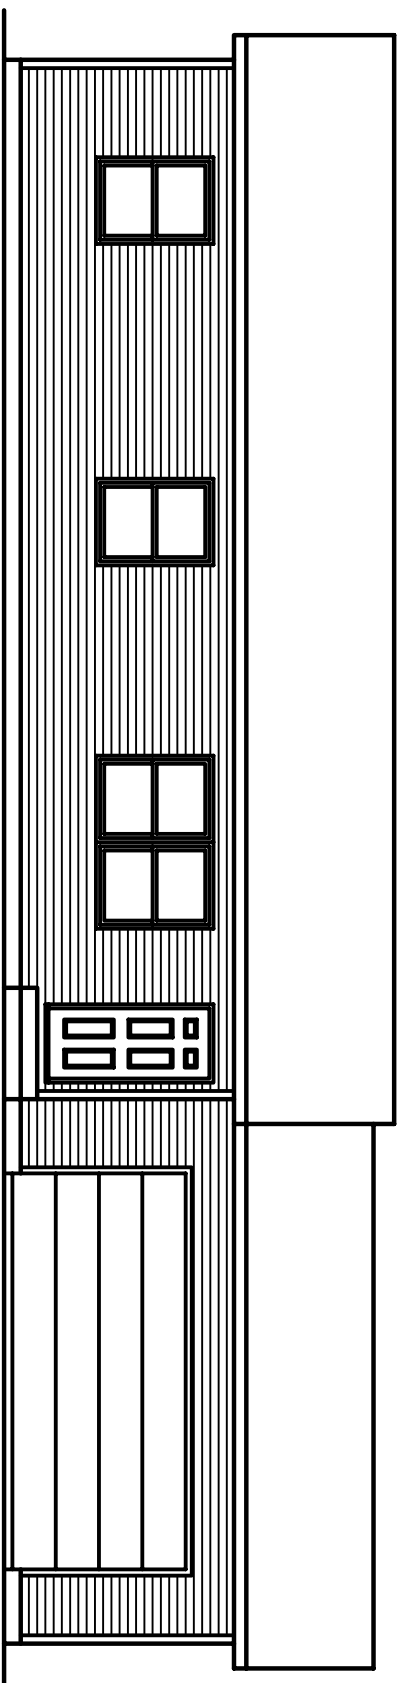


FRONT ELEVATION
SCALE --- 1/4" = 1'-0"

DOUBLE 4" X 6"
UP SIDING (TYP)

QUOTE: -
CST: -
BUILDER: -

Stratford Homes
LIMITED PARTNERSHIP
CUSTOM MODULAR DESIGNS

STATUS: AS SHOWN	APPROVED BY:	ISSUED BY:
DATE: -		REVISIONS: -
26 X 42 ALSTON		
ELEVATIONS		
		200 NOS

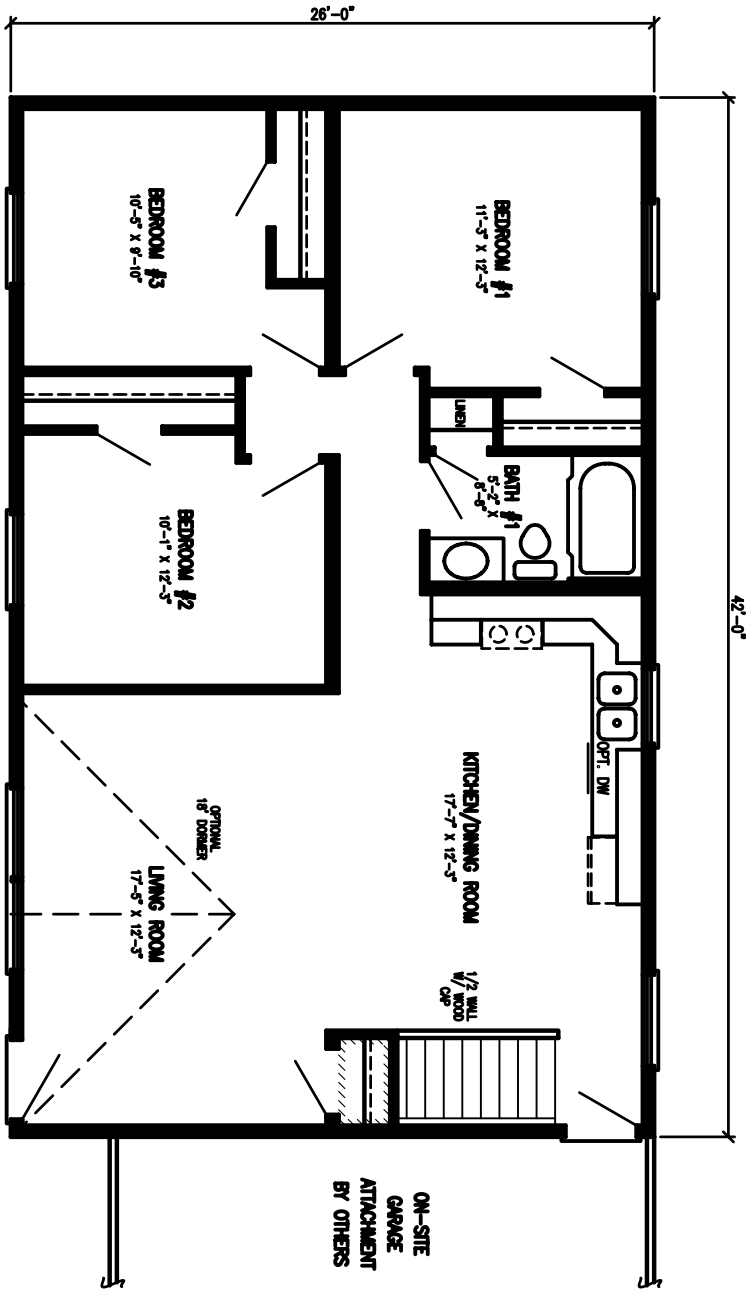

ON-SITE
GARAGE
ATTACHMENT
BY OTHERS

QUOTE: -
CSTY: -
BUILDER: -

		CUSTOM MODULAR DESIGNS	
		LIMITED PARTNERSHIP	
APPROVED BY:	DATE:	ISSUED BY:	REVISIONS:
26 X 42 ALSTON			
		JOB NO.:	