




**REAR ELEVATION**  
SCALE -- 1/4" = 1'-0"

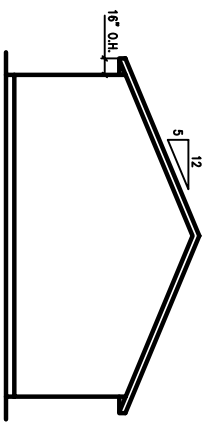

**LEFT ELEVATION**  
SCALE -- 1/4" = 1'-0"

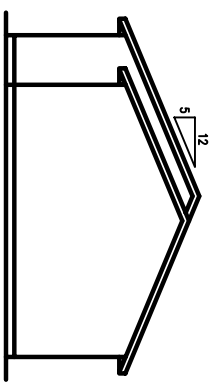

**RIGHT ELEVATION**  
SCALE -- 1/4" = 1'-0"

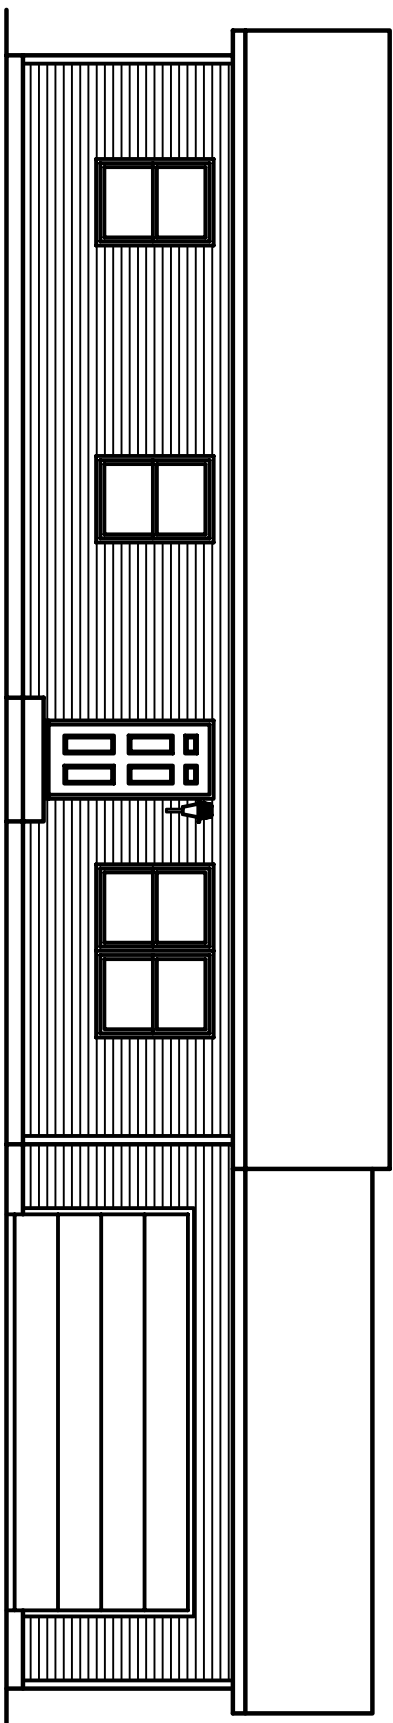


**FRONT ELEVATION**  
SCALE -- 1/4" = 1'-0"

QUOTE: -  
COST: -  
BUILDER: -

**Stratford Homes**  
LIMITED PARTNERSHIP  
CUSTOM MODULAR DESIGNS

DATE: -	APPROVED BY: -	ISSUED BY: -
SCALE: AS SHOWN	DATE: -	REVISIONS: -
<b>28 X 44 BLACKSTONE RANCH</b>		
<b>ELEVATIONS</b>		
JOB NO.:		

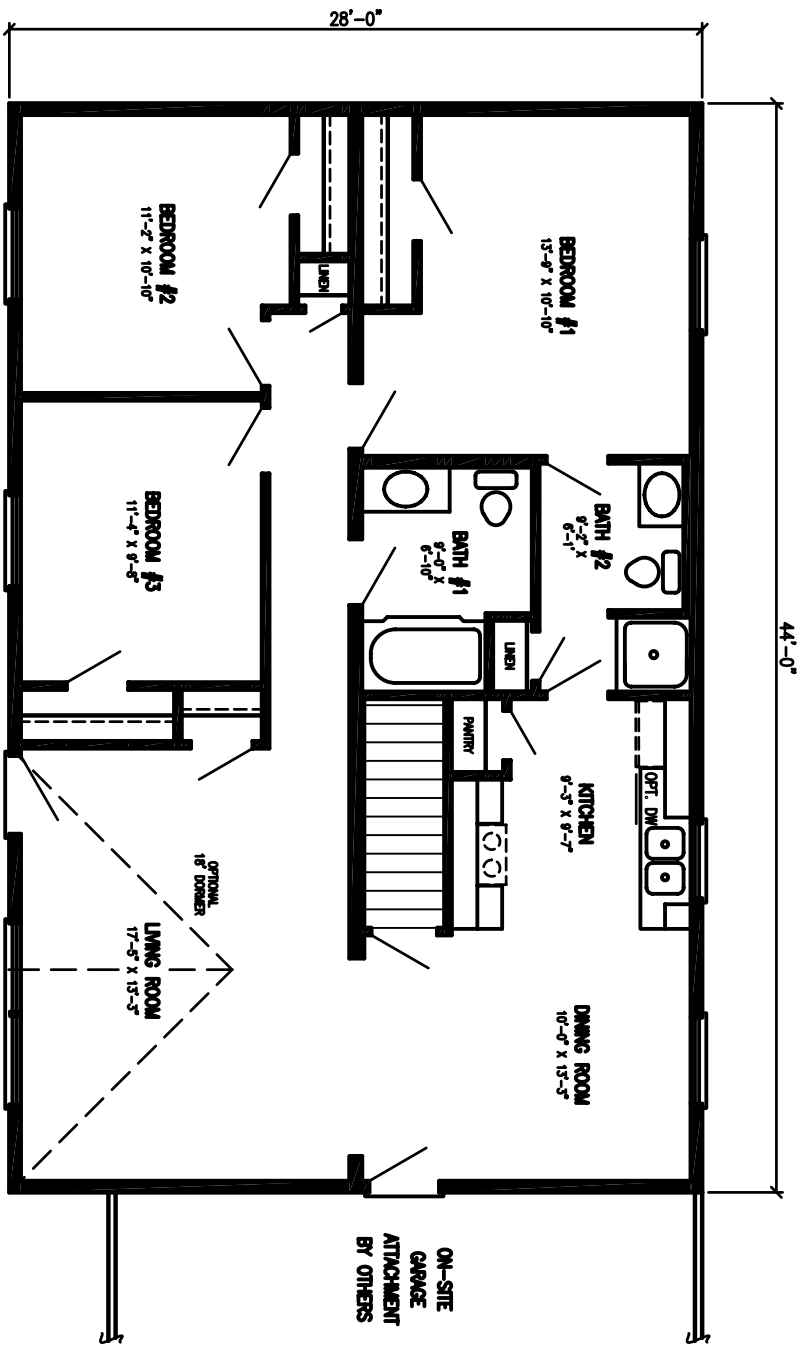

ON-SITE  
GARAGE  
ATTACHMENT  
BY OTHERS

QUOTE -  
CST. -  
BUILDER -

**Stratford Homes**  
LIMITED PARTNERSHIP  
CUSTOM MODULAR DESIGNS

SCALE: -	APPROVED BY: -	DRAWN BY: -
DATE: -	REVISIONS: -	JOB NO.: -

**28 X 44 BLACKSTONE RANCH**  
**1ST FLOOR PLAN**