




**REAR ELEVATION**  
SCALE -- 1/8" = 1'-0"

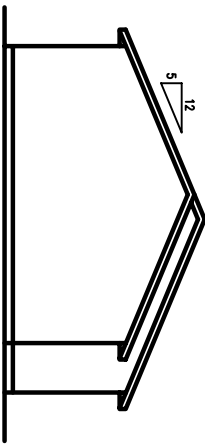

**LEFT ELEVATION**  
SCALE -- 1/8" = 1'-0"

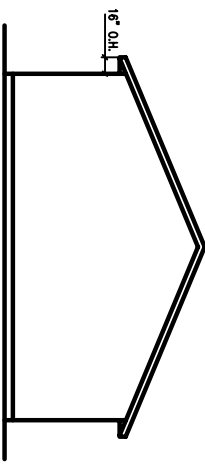

**RIGHT ELEVATION**  
SCALE -- 1/8" = 1'-0"

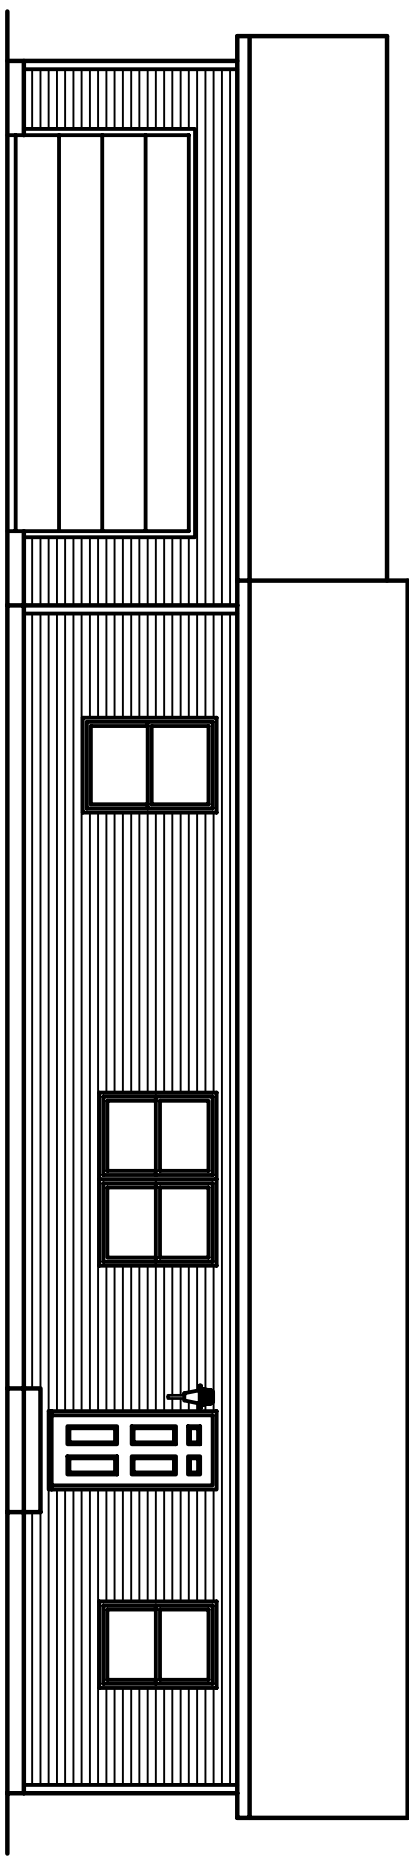


**FRONT ELEVATION**  
SCALE -- 1/4" = 1'-0"

DOUBLE 4" MIN.  
LIP SPRING (TYP.)

- QUOTE: --
- CUST.: --
- BUILDER: --

**Stratford Homes**  
LIMITED PARTNERSHIP  
CUSTOM MODULAR DESIGNS

SCALE: AS SHOWN	APPROVED BY:	ISSUED BY:
DRAWN: --	DATE: --	REVISIONS: --
<b>28 X 48 GLADSTONE RANCH</b>		
<b>ELEVATIONS</b>		
JOB NO: 28		28-103

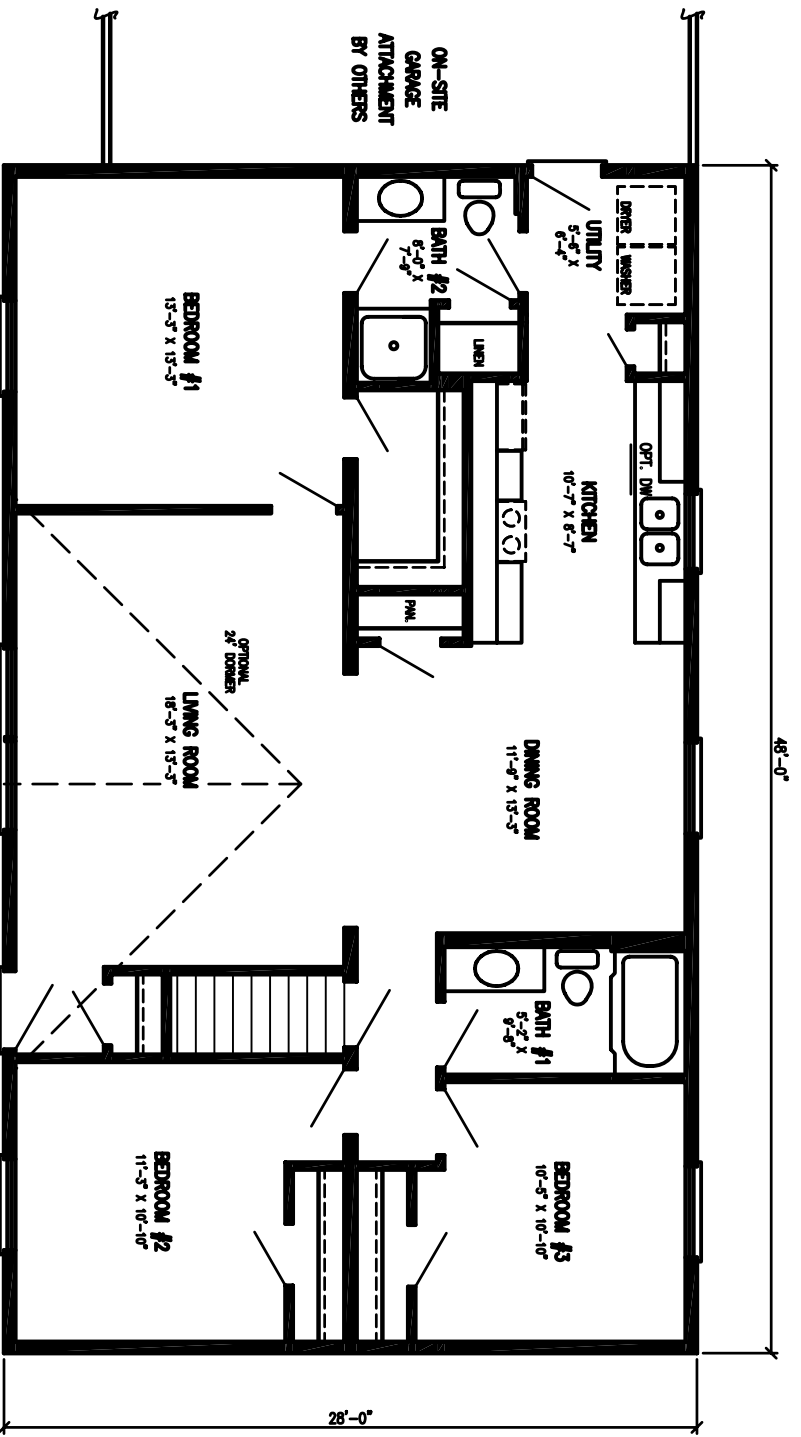

QUOTE: -  
 CUST.: -  
 BUILDER: -

**Stratford Homes**  
 LIMITED PARTNERSHIP  
 CUSTOM MODULAR DESIGNS

SOLD: -	APPROVED BY: _____
DATE: -	REVISION: -
<b>28 X 48 GLADSTONE RANCH</b>	
<b>1ST FLOOR PLAN</b>	
JOB NO: _____	