




REAR ELEVATION
SCALE -- 1/8" = 1'-0"

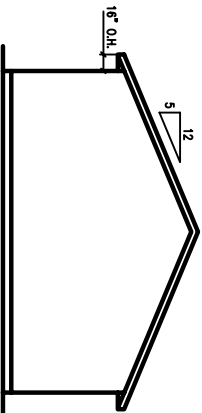

LEFT ELEVATION
SCALE -- 1/8" = 1'-0"

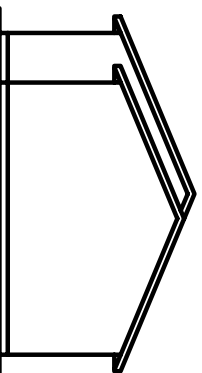

RIGHT ELEVATION
SCALE -- 1/8" = 1'-0"

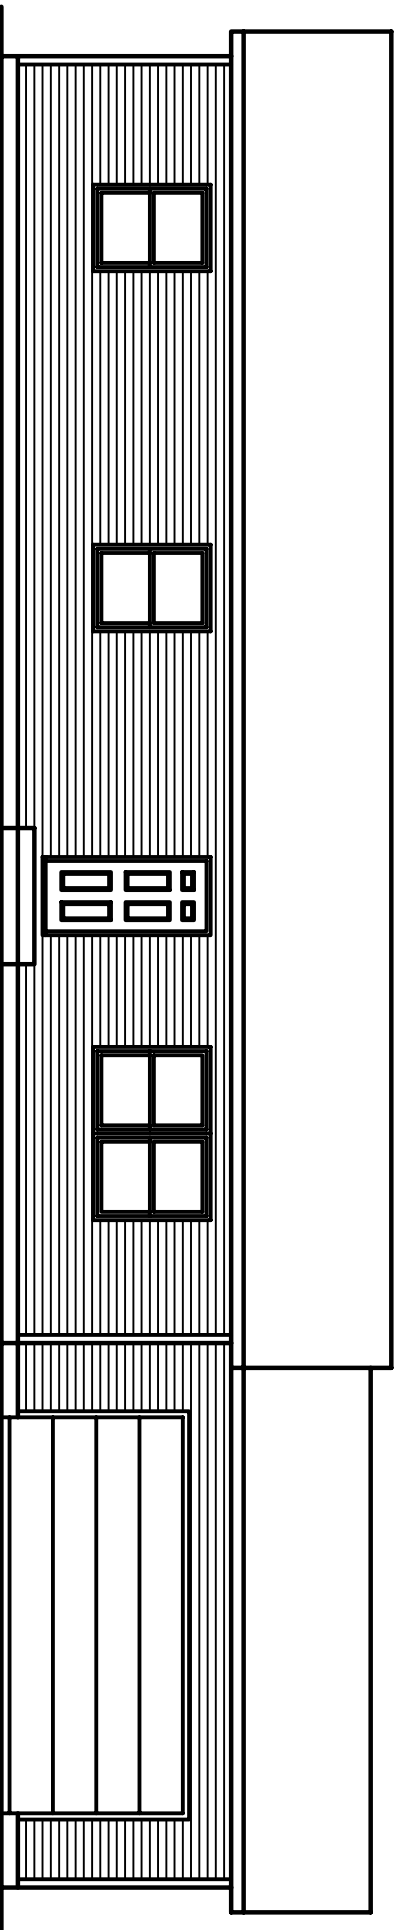


**DOUBLE 4" VINYL
LAP SIDING (TYP.)**

FRONT ELEVATION
SCALE -- 1/4" = 1'-0"

QUOTE: --
CUST.: --
BUILDER: --

Stratford Homes
LIMITED PARTNERSHIP
CUSTOM MODULAR DESIGNS

DATE: --	APPROVED BY: --	DRAWN BY: --
SCALE: AS SHOWN		REVISIONS: --
28 X 52 PARNELL RANCH		
ELEVATIONS		
JOB NO.:		

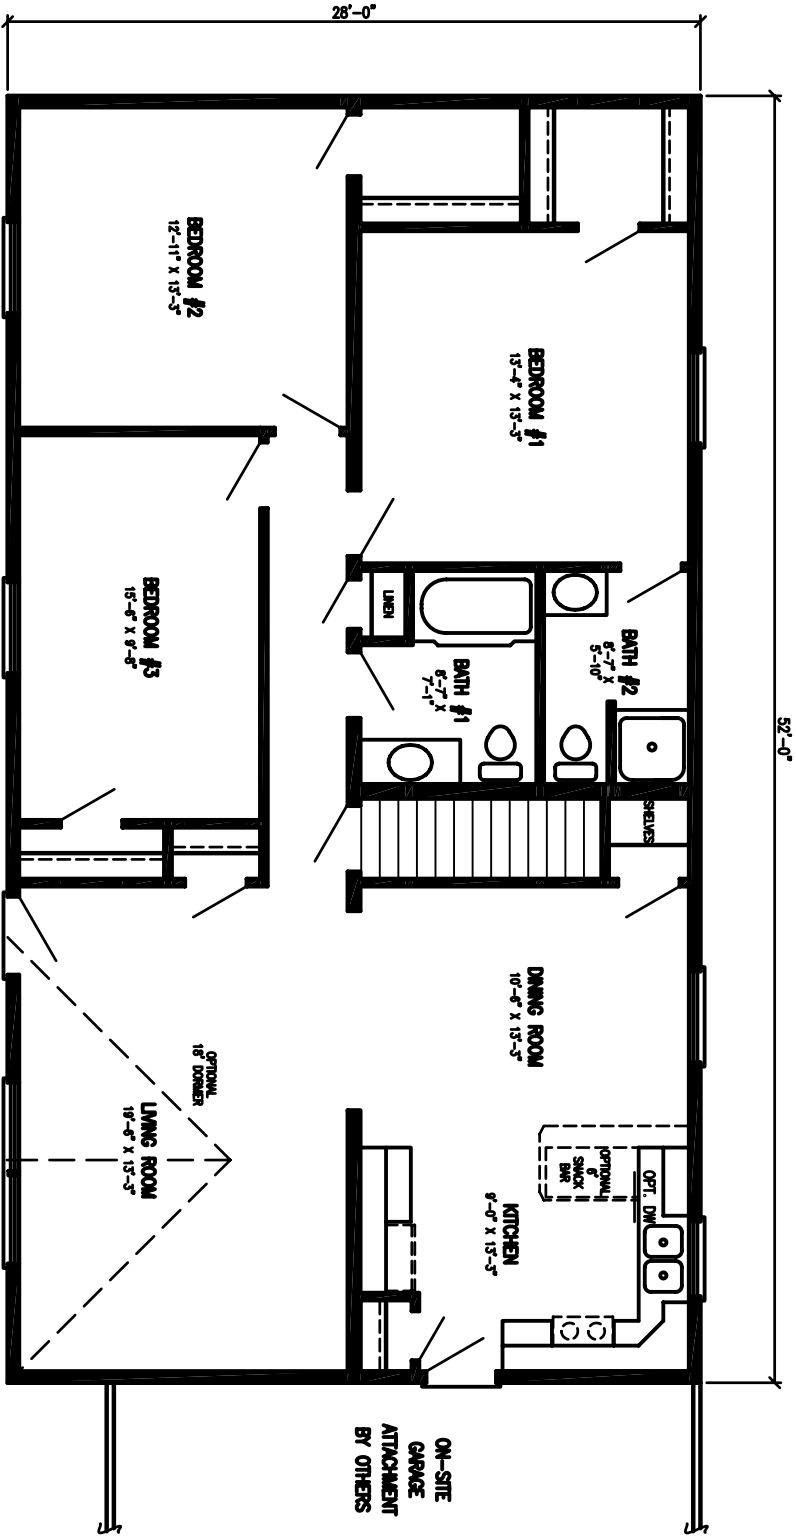

QUOTE -
 CUST. -
 BUILDER -

Stratford Homes
 LIMITED PARTNERSHIP
 CUSTOM MODULAR DESIGNS

APPROVED BY: _____
 SCALE: _____
 DATE: _____
28 X 52 PARNELL RANCH