




REAR ELEVATION
SCALE --- 1/8" = 1'-0"

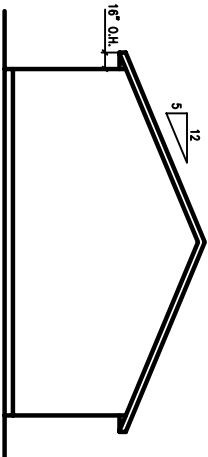

LEFT ELEVATION
SCALE --- 1/8" = 1'-0"

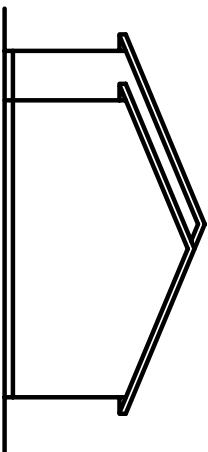

RIGHT ELEVATION
SCALE --- 1/8" = 1'-0"

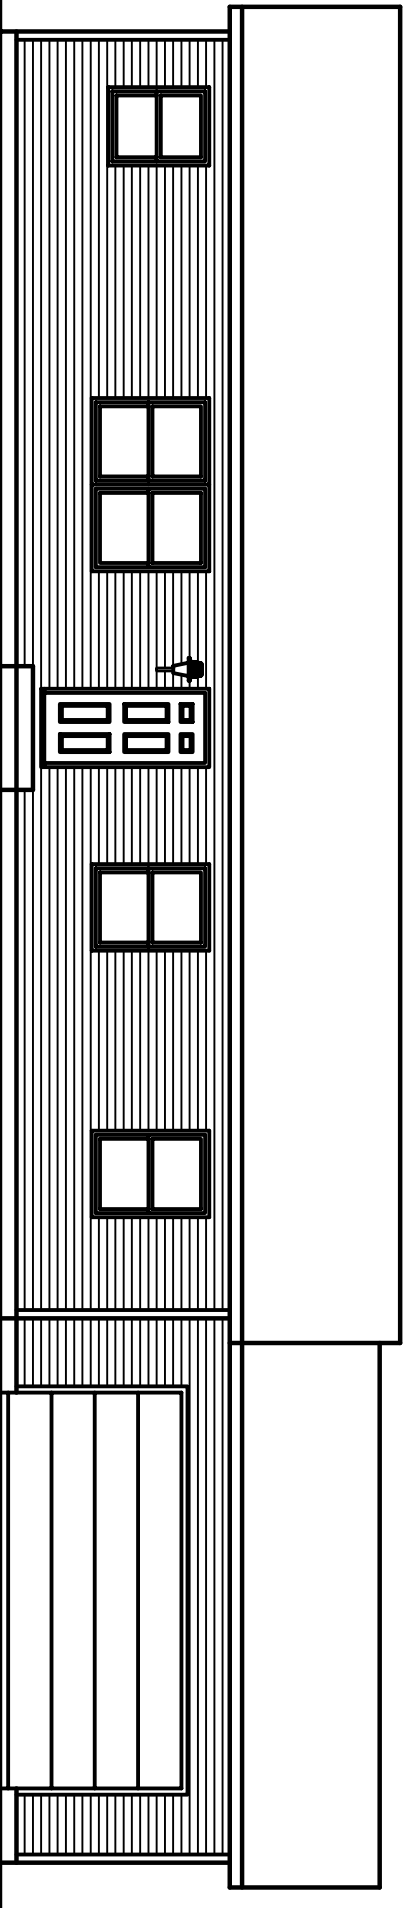


FRONT ELEVATION
SCALE --- 1/4" = 1'-0"

DOUBLE 4" VINYL
UP SIDING (TYP.)

QUOTE: -
COST: -
BUILDER: -

Stratford Homes
LIMITED PARTNERSHIP
CUSTOM MODULAR DESIGNS

SCALE: AS SHOWN	APPROVED BY:	ISSUED BY:
DATE: -	REVISION: -	JOB NO.:
28 X 52 WINSTON RANCH		
ELEVATIONS		

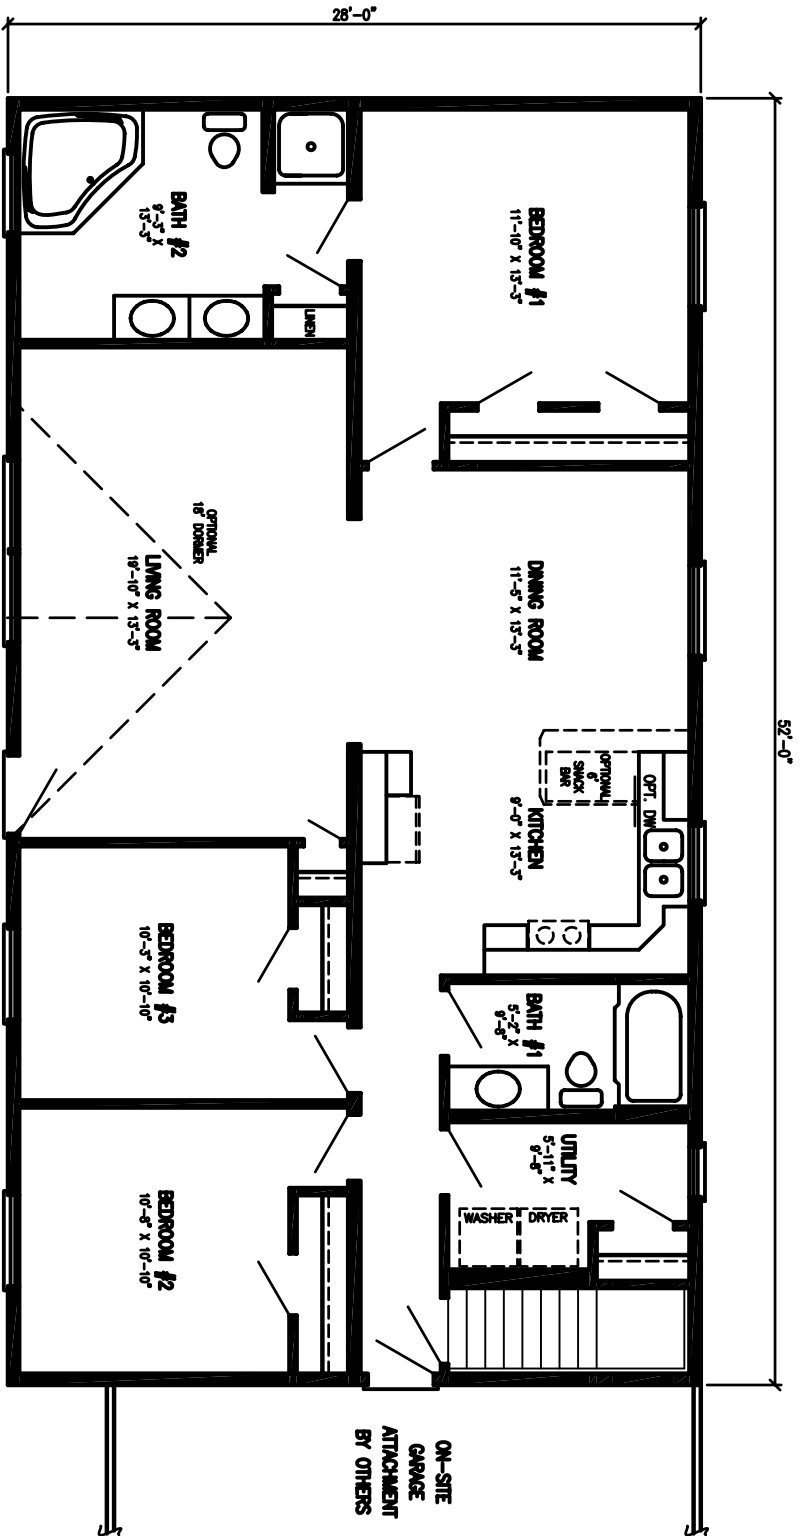

QUOTE: -
 CUST.: -
 BUILDER: -

Stratford Homes
 LIMITED PARTNERSHIP
 CUSTOM MODULAR DESIGNS

SCALE: -	APPROVED BY: -	ISSUED BY: -
DATE: -	REVISIONS: -	28X 52X
28 X 52 WINSTON RANCH		
1ST FLOOR PLAN		