


**REAR ELEVATION**  
SCALE -- 1/8"=1'-0"



**LEFT ELEVATION**  
SCALE -- 1/8"=1'-0"



**RIGHT ELEVATION**  
SCALE -- 1/8"=1'-0"

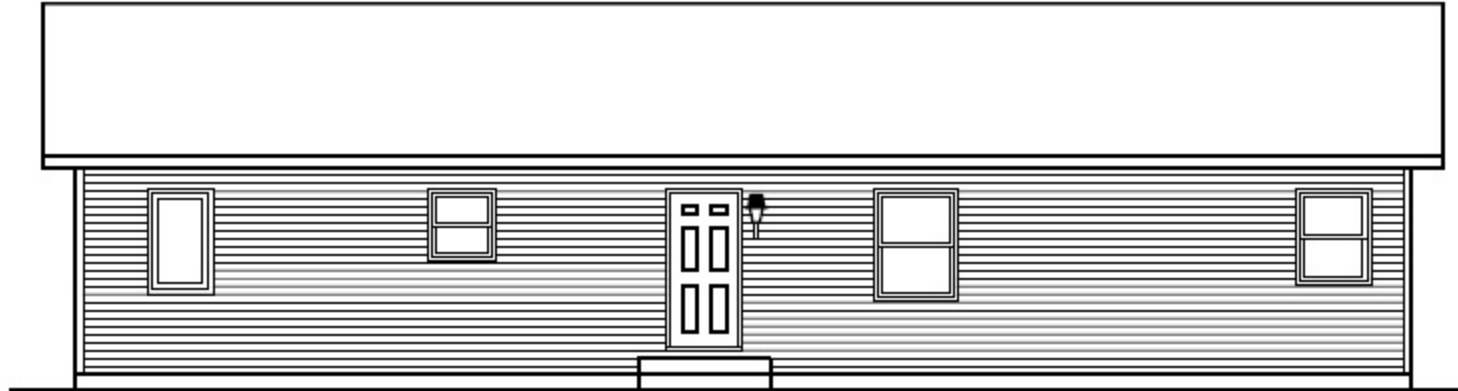

DOUBLE 4" VINYL  
LAP SIDING (Typ.)

**FRONT ELEVATION**  
SCALE -- 1/4"=1'-0"

QUOTE: -  
CUST.: -  
BUILDER: -



SCALE: AS SHOWN	DRAWN BY: --
DATE: 3-15-05	REVISED: -
<b>28/40 X 56 TRINADAD RANCH</b>	
<b>ELEVATIONS</b>	
JOB NO.: --	

# TRINADAD

Depth - 40' Width - 56'

Bedrooms - 2

Baths - 2

Living Area - 1,728 sq. ft.

