



REAR ELEVATION
SCALE -- 1/8"=1'-0"

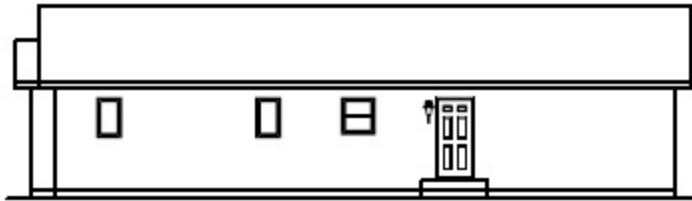

LEFT ELEVATION
SCALE -- 1/8"=1'-0"

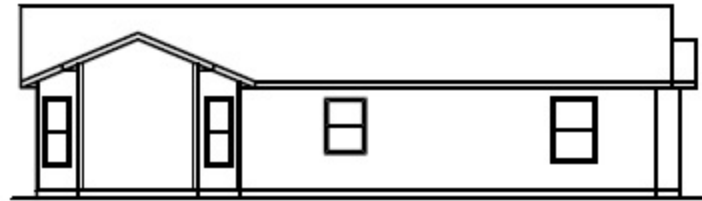

RIGHT ELEVATION
SCALE -- 1/8"=1'-0"



DOUBLE 4" VINYL
LAP SIDING (top)

FRONT ELEVATION
SCALE -- 3/16"=1'-0"

QUOTE: --
CUST.: --
BUILDER: --
PHONE #: --
CONTACT: --

Stratford Homes
LIMITED PARTNERSHIP
custom modular designs

SCALE: AS SHOWN	DRAWN BY: --
DATE: 3-16-06	REVISED: --
28/40 X 52 BOULDER RANCH	
ELEVATIONS	
JOB NO.: --	

BOULDER

Depth - 40' Width - 52'

Bedrooms - 2
Baths - 2
Living Area - 1,638 sq. ft.

