




LEFT ELEVATION
SCALE -- 1/8" = 1'-0"

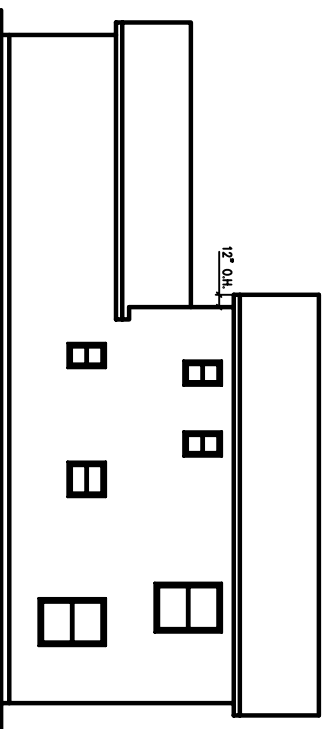

REAR ELEVATION
SCALE -- 1/8" = 1'-0"

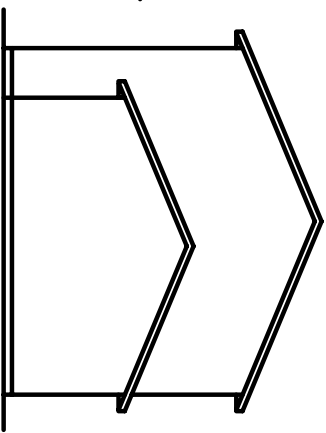


RIGHT ELEVATION
SCALE -- 1/8" = 1'-0"

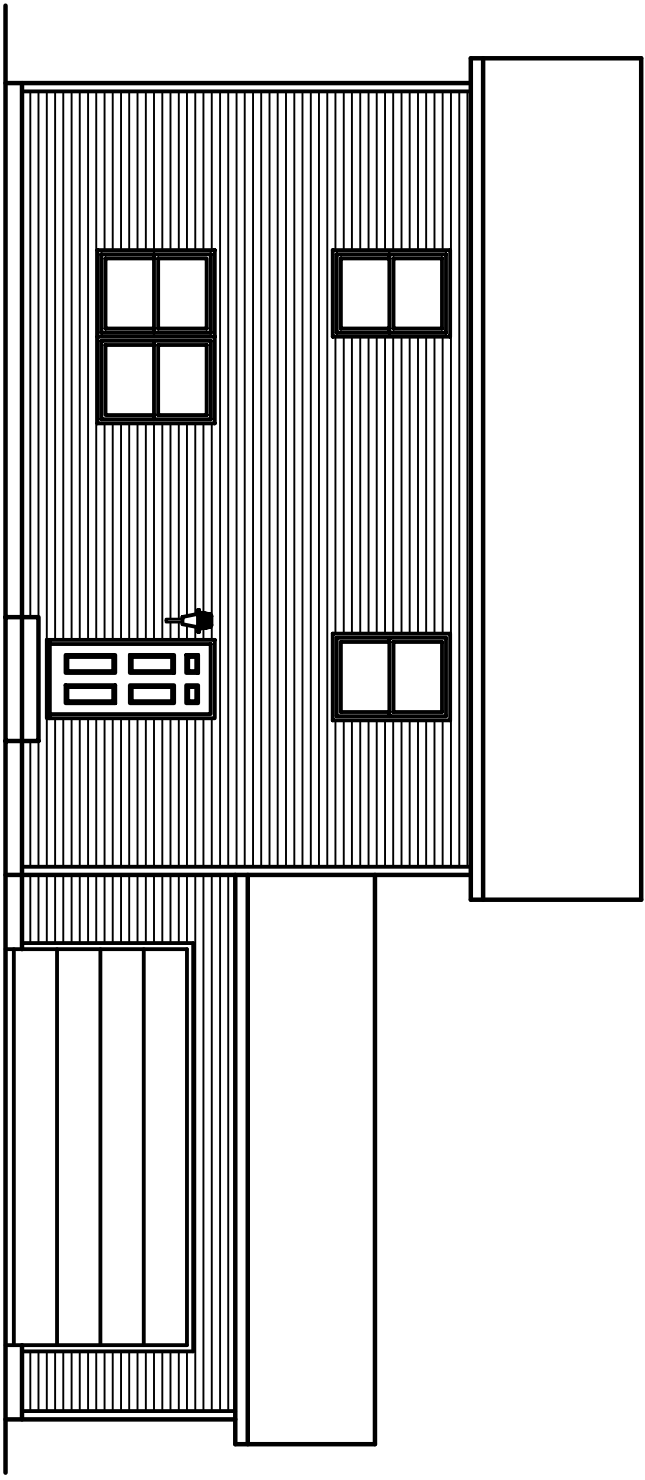


DOUBLE 4" VINYL
LAP SIDING (VPL)

FRONT ELEVATION
SCALE -- 1/4" = 1'-0"

QUOTE: -
CST: -
BUILDER: -


 Stratford Homes LIMITED PARTNERSHIP <small>CUSTOM MODULAR DESIGNS</small>		SCALE: AS SHOWN	APPROVED BY:	ISSUED BY:
		DATE: -	REVISIONS: -	JOB NO: -
28 X 32 STANWICK TWO-STORY ELEVATIONS				

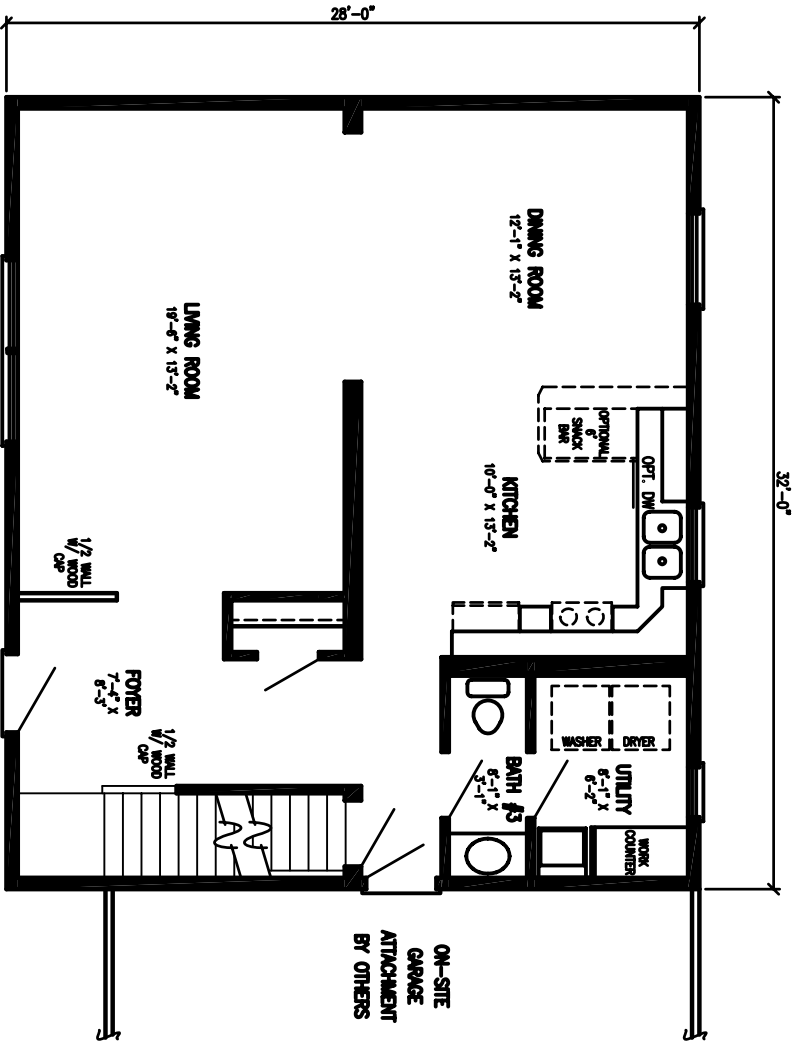

QUOTE: -
 CUST.: -
 BUILDER: -

Stratford Homes
 LIMITED PARTNERSHIP
 CUSTOM MODULAR DESIGNS

APPROVED BY:	DATE:	REVISIONS:	JOB NO.:
28 X 32 STANWICK TWO-STORY			
1ST FLOOR PLAN			

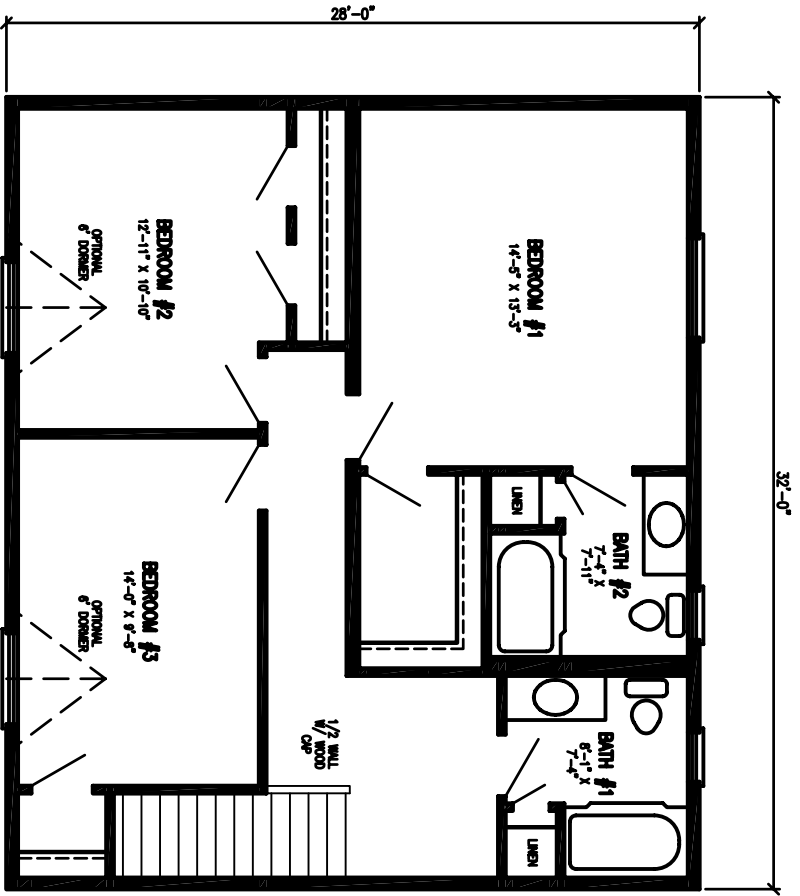

QUOTE: -
 CUST.: -
 BUILDER: -

Stratford Homes
 LIMITED PARTNERSHIP
 CUSTOM MODULAR DESIGNS

APPROVED BY: _____
 DATE: _____
 28 X 32 STANWICK TWO-STORY

289 1013